



Propriétaires visés par règlement d'emprunt

No	Matricule	Propriétaire	Numéro de Lot	Superficie m ²	Pourcentage	Remarques
1		VILLE DE CARIGNAN	CSP	21177.0 m ²	41.69%	
2		VILLE DE CARIGNAN	MDA	19804.4 m ²	38.99%	
3	1834-04-5243-0-000-0000	FRANC SYLVAIN	5566611, 5566612, 5566613, 5566614, 5566615, 5566616	1189.2 m ²	2.34%	
4	1834-25-0677-0-000-0000	PLAZA REALTY INC	2599688	2234.0 m ²	4.40%	
5	1834-05-6826-0-000-0000	GROUPE MALACHITE INC.	2598114	2266.8 m ²	4.46%	
6	1834-15-2538-0-000-0000	VILLE DE CARIGNAN	2598115	557.4 m ²	1.10%	
7	1834-15-5144-0-000-0000	BILODEAU ARIANE	2598091	371.6 m ²	0.73%	
8	1834-04-4094-0-000-0000	VILLE DE CARIGNAN	2598097	594.6 m ²	1.17%	
9	1834-05-6700-0-000-0000	DROUIN JONATHAN	2598098	743.2 m ²	1.46%	
10	1834-15-0409-0-000-0000	GROUPE MALACHITE INC.	2598099	1114.8 m ²	2.19%	
11	1834-15-4117-0-000-0000	PERRON RAPHAELLE	2598100	743.2 m ²	1.46%	
Total				50796.2 m ²	100.00%	

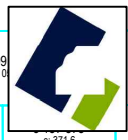

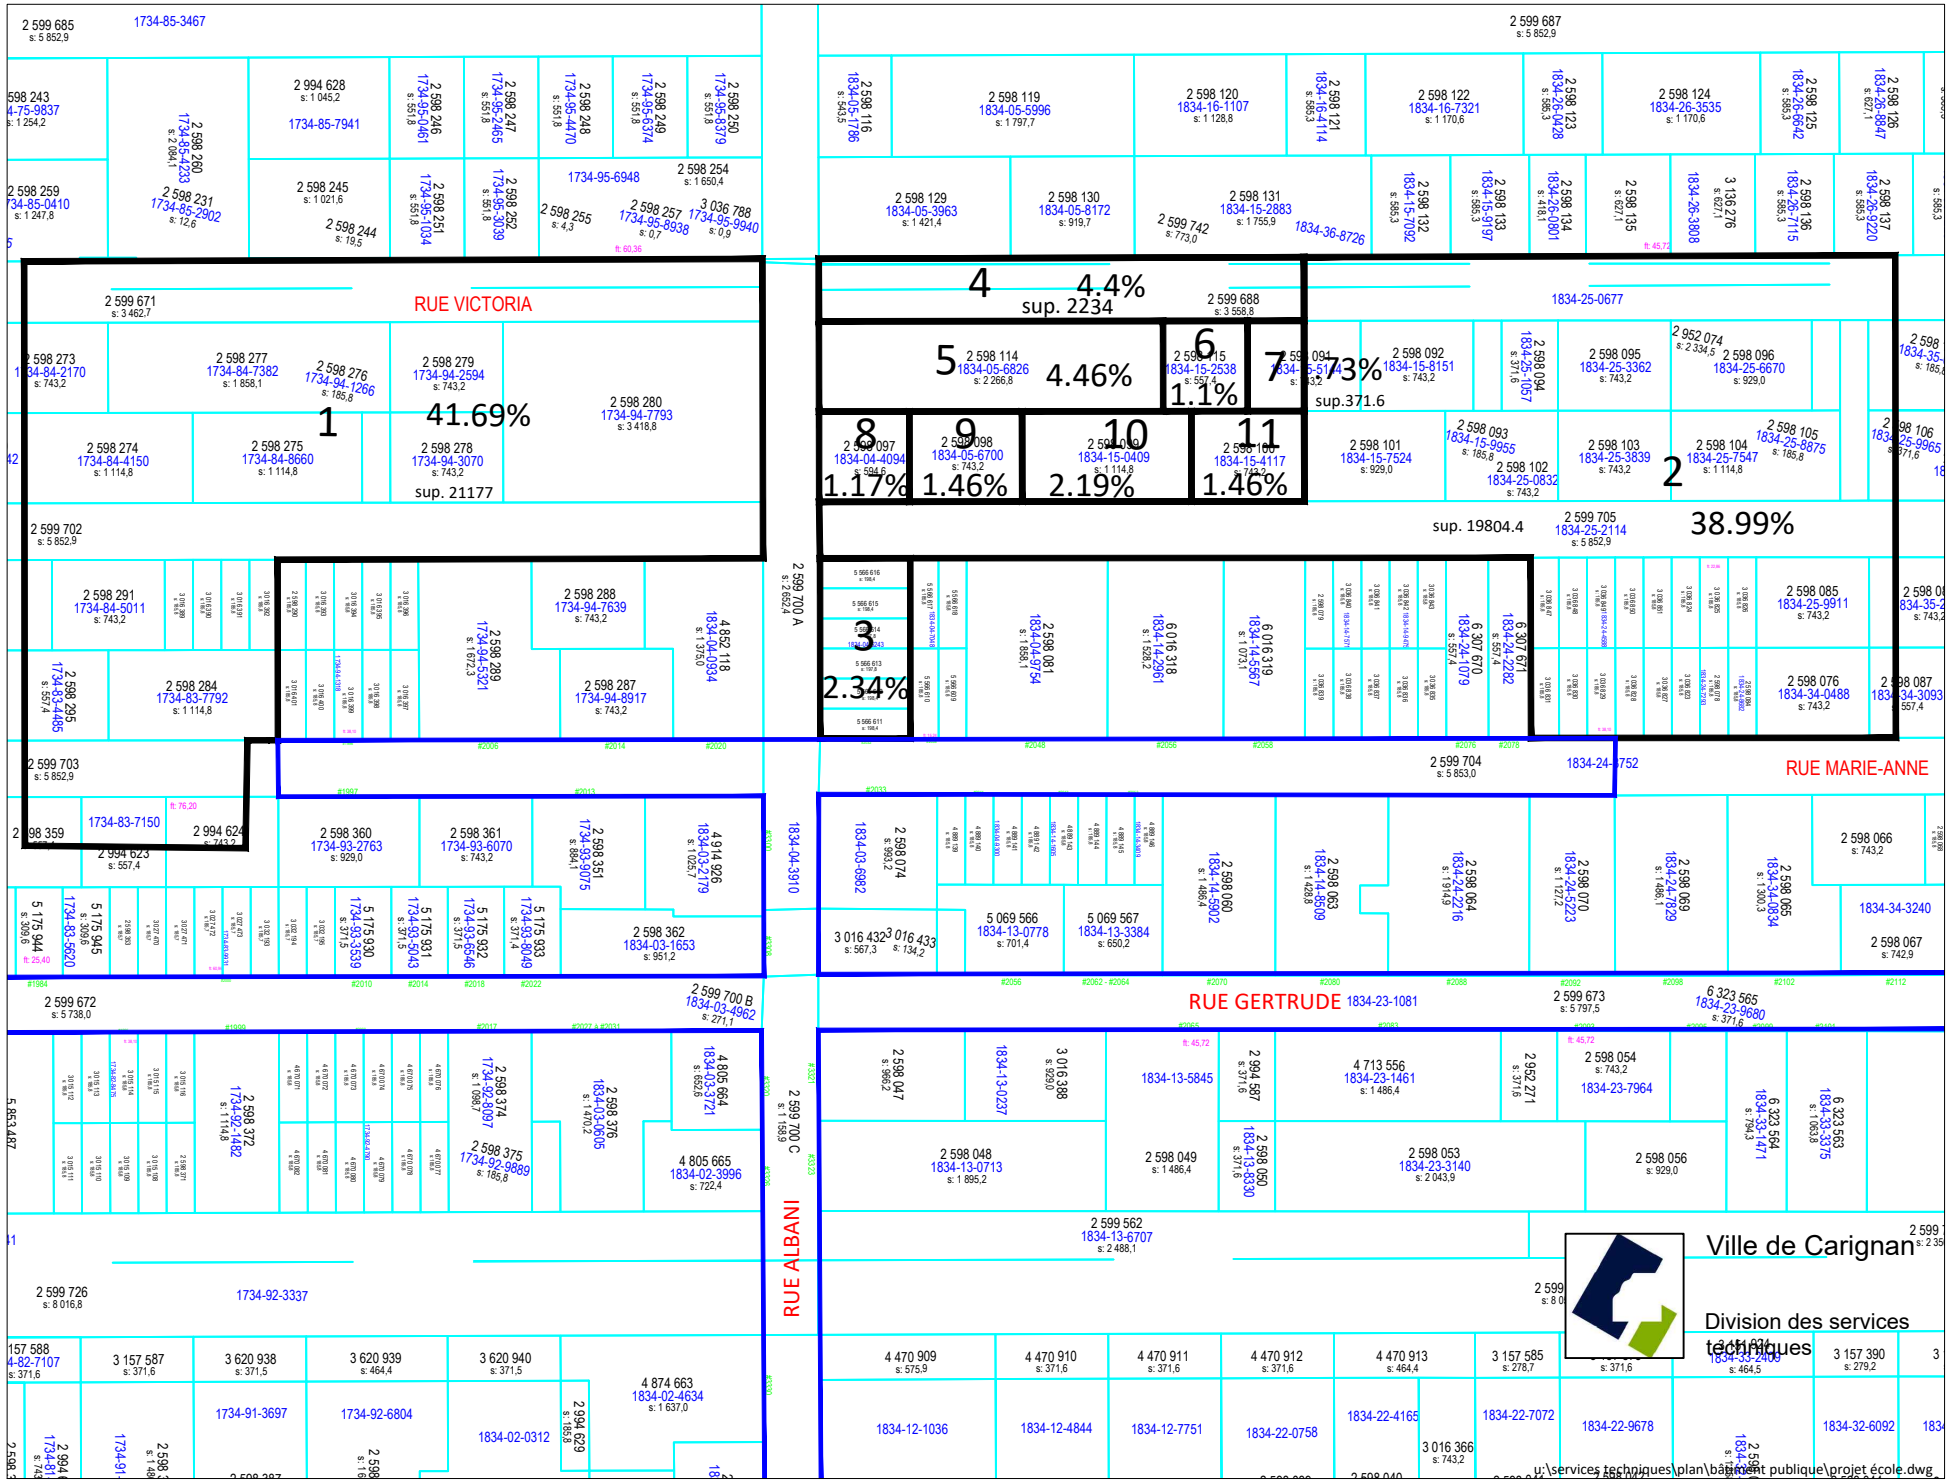

Ville de Carignan

Division des services techniques